

The above plan and description has been duly examined by me and found correct. The coordinates of the East corner of the Nawahi Petition 179 are 2724.85 ft. N. and 4009.05 ft. E. (by Petition 179) while this petition gives the co-ordinates as 2725.29' N and 4009.71' E. This difference in coordinates for the same point is the difference between the Territorial and County Records
 Honolulu
 May 4-1914
 Geo. F. Wright
 Asst. Court Surveyor

TERRITORY OF HAWAII
 COURT OF LAND REGISTRATION
 Map and Description with Petition No. 2A7.
 Hilo Mercantile Co. Ltd. Petitioner
 Portion of Royal Patent 2176, L.C.A. 463 to
 Kahokumakalina Punahoa, Hilo, Hawaii.

Beginning at a 1 1/4" galv. iron pipe set in concrete at the South corner of this lot on the West side of Mooheau Lane, which pipe marks also the Northeast corner of the property of Mrs. Emma A. Nawahi as described in Land Court Petition No. 179, the true azimuth and distance to this point from a concrete monument "G" marking the West corner of Mooheau Park on Front Street being 206° 06 2/3' - 62.05 ft., and the coördinates of said point of beginning being 2725.29 ft. North and 4009.71 ft. East of Government Survey Trig. Station "Hakai" and running thence by true azimuths:-

1. 135° 08' - 197.98 ft. along the Northeast line of the lot owned by Mrs. Emma A. Nawahi as described in Land Court Petition No. 179 and thence along the Northeast line of the lots owned by W.S. Terry and T.K. Lalakea to a 1 1/4" galv. iron pipe set in concrete; thence
2. 224° 55' - 307.67 ft. along property conveyed by deed of Kanamu (w) to J. Akina, Liber 20, Folio 212 to see beach at low water mark (1899); thence
3. 302° 21' - 202.83 ft. being the direct azimuth and distance to the East Angle of this lot, marked with a 1 1/4" galv. iron pipe set in concrete, the boundary of the lot following the windings of the sea beach at low water mark (1899); thence
4. 44° 55' - 352.56 ft. along Mooheau Lane on the land of Pona hewai to the initial point and containing an area of 65,353 sq. ft. including therein the easement of a right-of-way 40 ft. in width upon and across this lot, granted by deed of A.B. Loebenstein to Hilo Railroad Co., dated March 20, 1901 and being 20 ft. on each side of a center-line described as follows:-

Beginning at a point on the Northwest side of Mooheau Lane, which point is 2920.6 ft. North and 4204.5 ft. East of Gov't. Survey Trig. Station "Hakai"; Thence along said center-line, North-westerly and curving to the right with radius 1910 ft. to a point on the Southeast line of the lot owned by J.K. Kai Estate, the direct azimuth and length of chord being 121° 33' - 203.5 ft.

Hilo, HAWAII, April 2, 1914


Edward A. Southworth C.E.
 Surveyor.

COURT OF LAND REGISTRATION
 FILED MAY - 4th - 1914.

At 9 o'clock A.M.

J. Marcellino
 Registrar.

I hereby certify that this is a true and correct copy of of Land Court Petition No. 2A7.
 Geo. F. Wright.
 Ass't Court Surveyor.
 Honolulu, T.H.
 May 6th 1914.

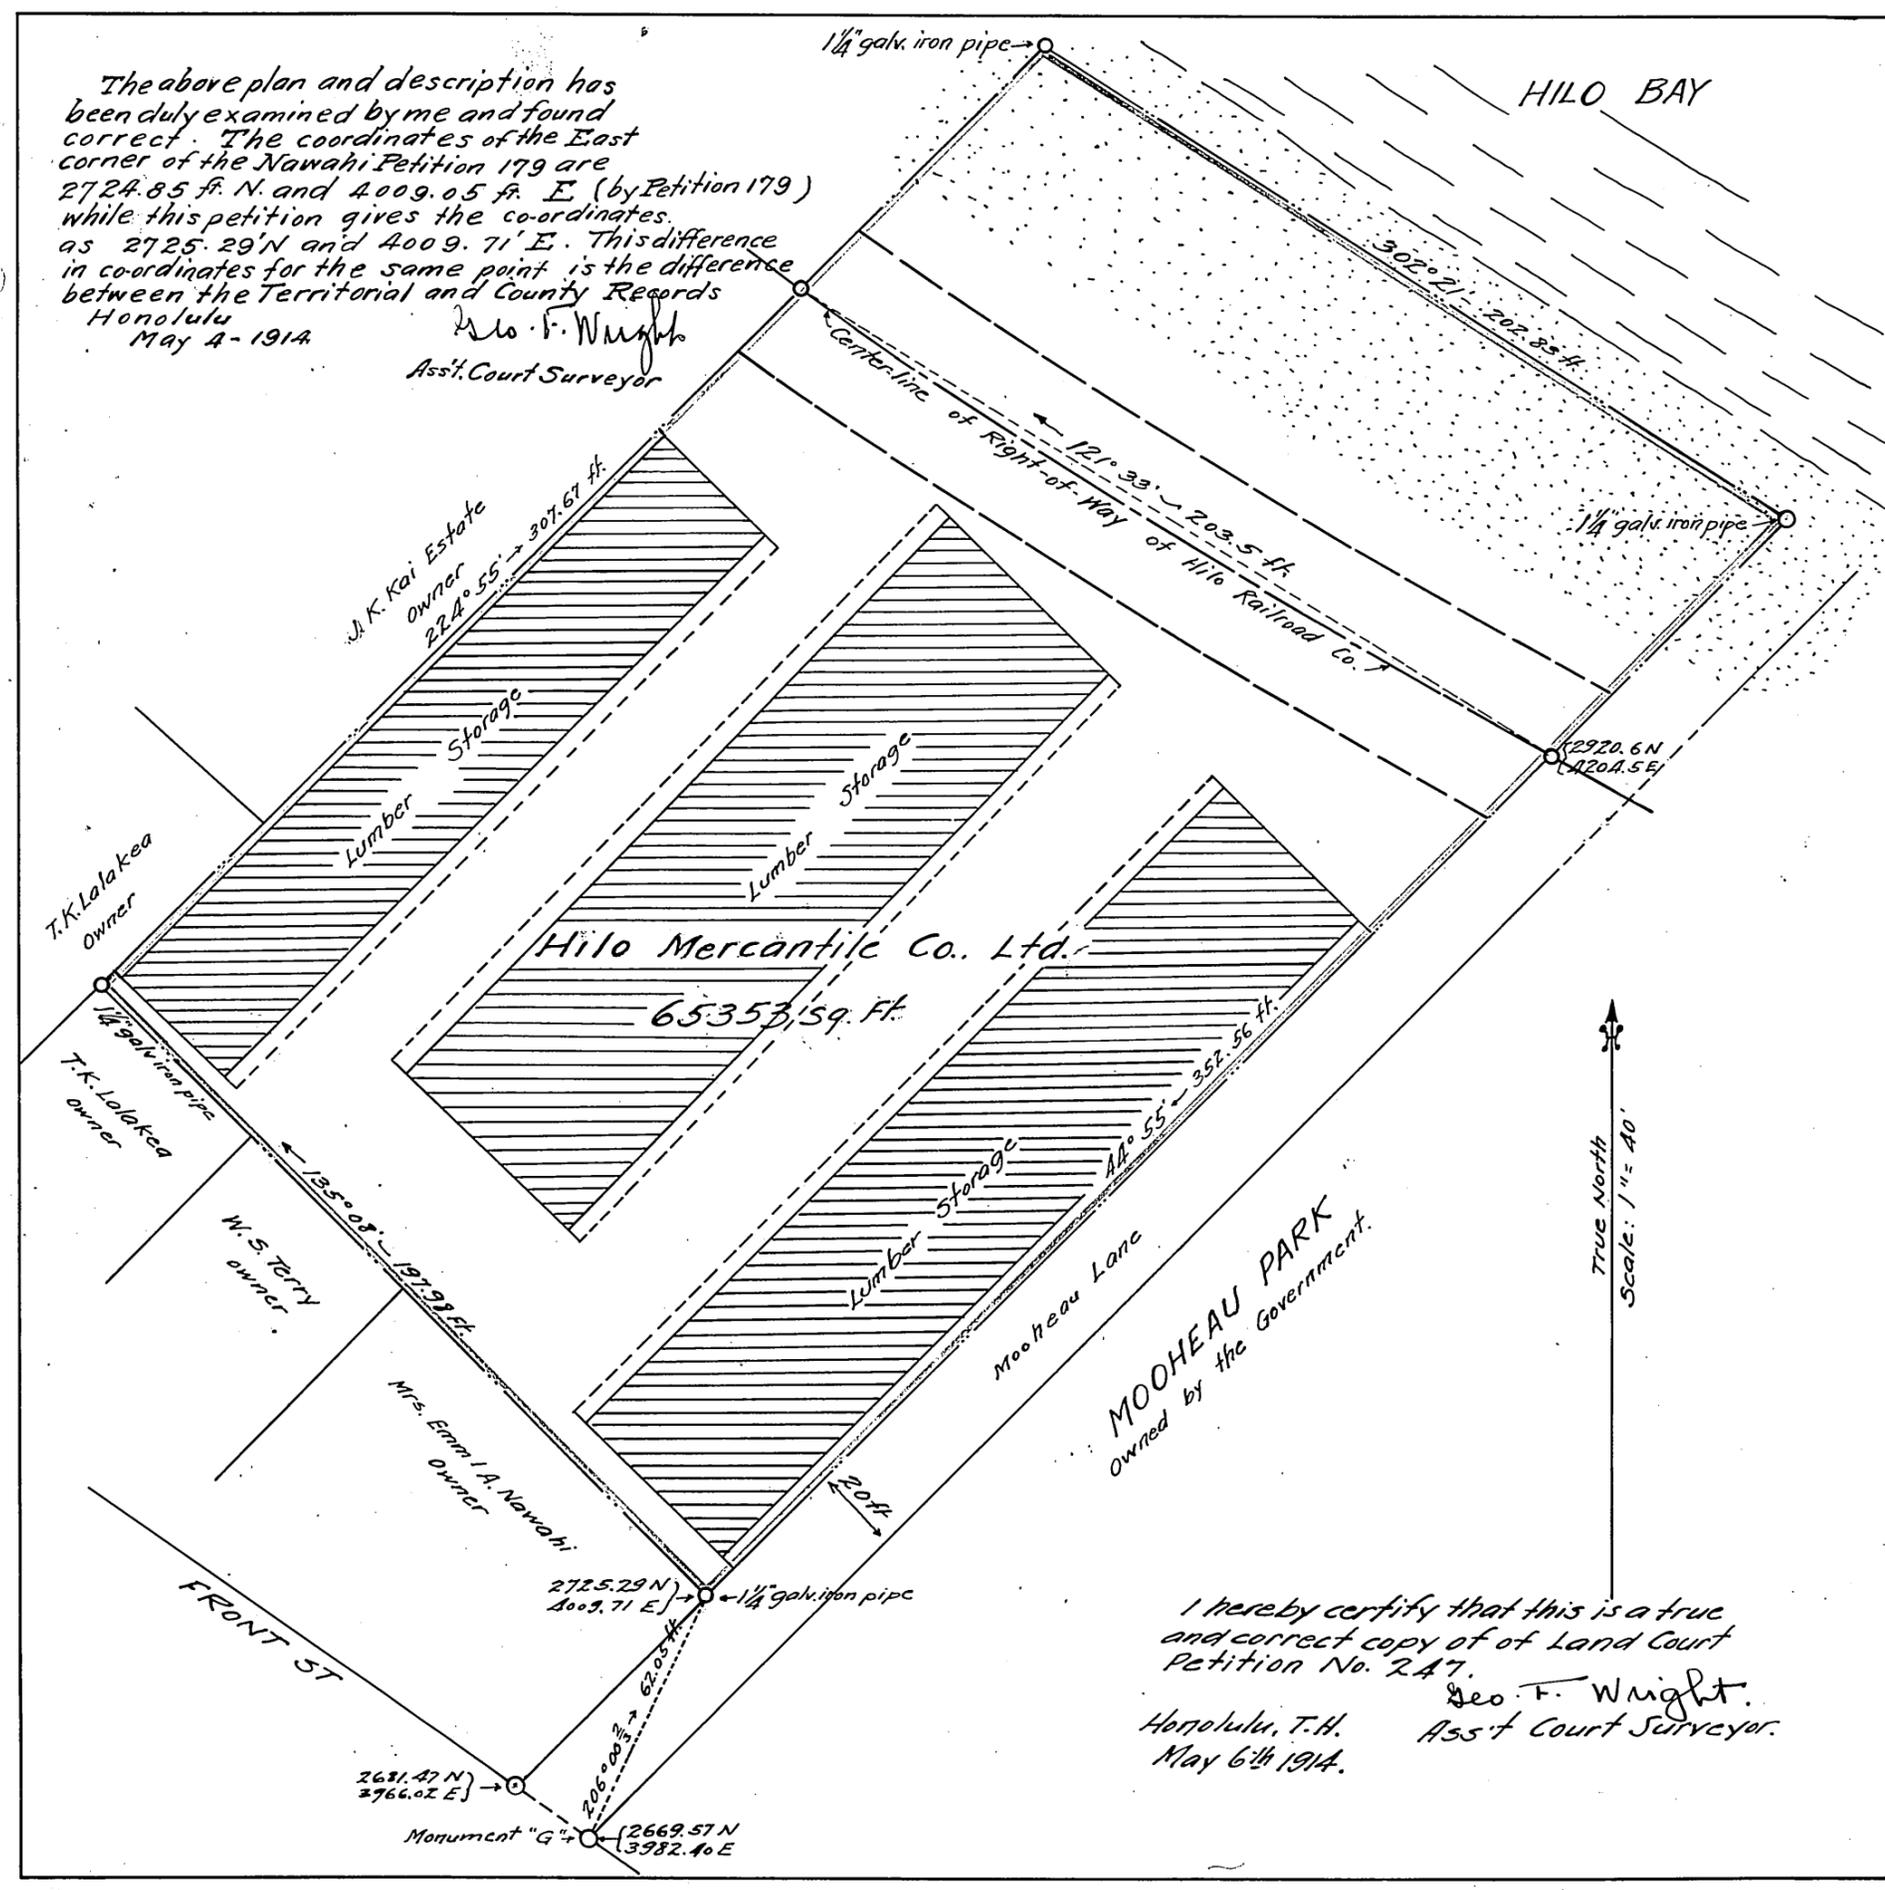

FRONT ST

J.K. Kai Estate
 owner
 224° 55' - 307.67 ft.

T.K. Lalakea
 owner

T.K. Lalakea
 owner

W.S. Terry
 owner

Mrs. Emma A. Nawahi
 owner

Hilo Mercantile Co. Ltd.
 65,353.59 ft.

Mooheau Lane

MOOHEAU PARK
 Owned by the Government.

HILO BAY

True North
 Scale: 1" = 40'